

# FD60s Single Leaf Timber Frame Glazed Doorset

code: **CEFD60S/SG**


FD60S, Latched (unlatched) Single Action, Single Door.

Max dimension - leaf: HT 2360mm x associated WT 900mm / WT 900mm x associated HT 2360mm

Max dimension - vision panel: HT 1800mm x WT 180mm (max. area: 27m<sup>2</sup>)

## Suggested Area / Room of application

office, meeting, circulation with/without security, education class, hospital ward / examination, cleaning, document storage, emergency exit.

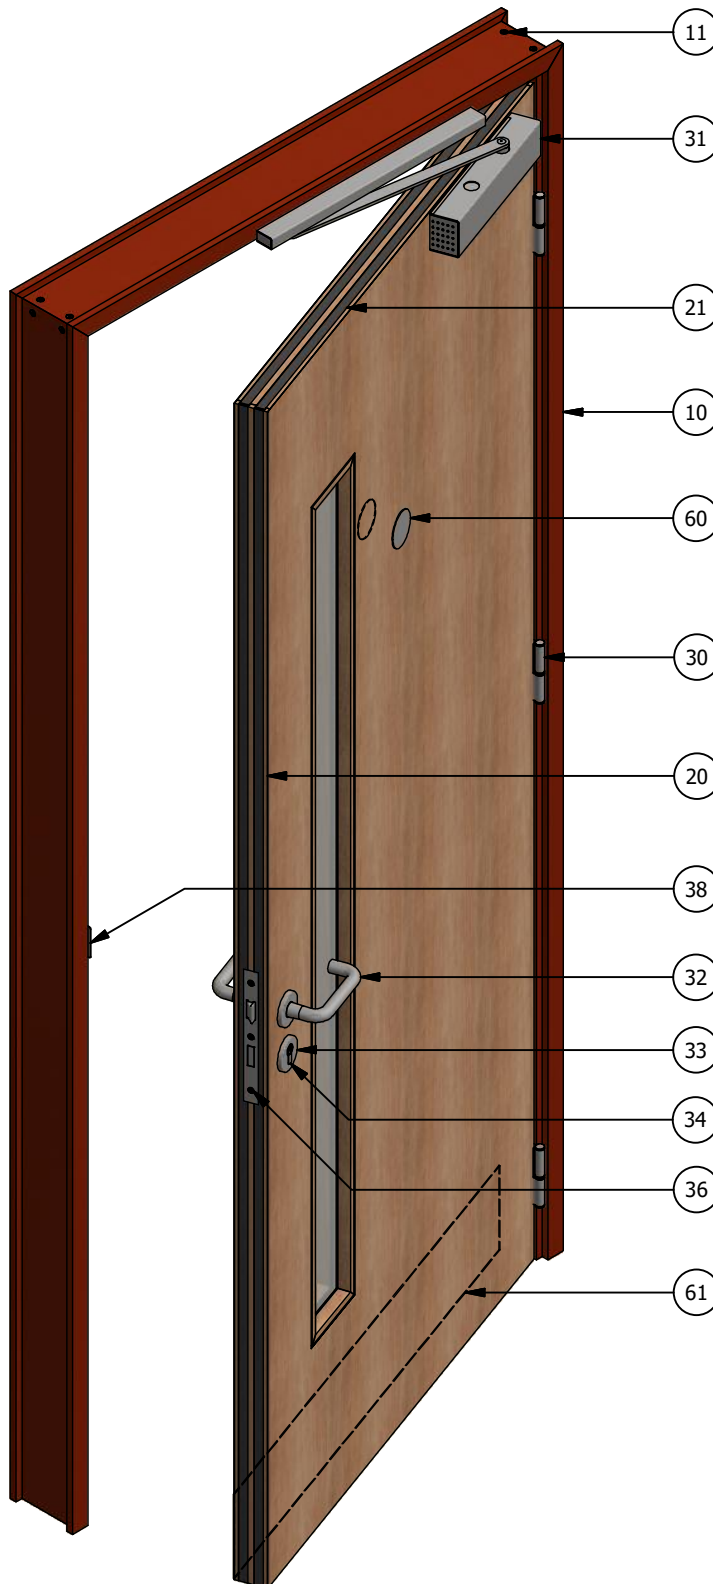

## Components

- 10 Forza 4-part doorframe (DFT794P FD60)
- 11 Doorframe joint fixing screws
- 20 Forza 54mm FD60 solid core
- 21 Intumescent (15x4mm x2)
- 30 Hinges (3 no.)
- 31 Door closer
- 32 Lever handle on sprung rose
- 33 Escutcheon
- 34 Cylinder
- 36 Latch/lock
- 38 Frame latch/lock plate
- Optional items:
  - 60 Sign "fire door keep shut"  
(if door normally locked shut then sign is required, but closer is not required)
  - 61 Kick plate

© Forza Doors Ltd 2016

t: 01403 711126 e: sales@forza-doors.com

Design Right / Copyright in this drawing belongs to Forza. Neither the whole drawing nor part thereof may be reproduced without the prior permission in writing of Forza.

The Forza core leaf / vision panel sizes and permissible ironmongery changes are evaluated from Report IFCC/13583/01 Extended Application in accordance with EN 15269-3:2012, EN 15269-1:2010 and EN 15725:2010 of Fire Resistance Test CFR1305091 to BS EN 1634-1:2008 for hinge timber doorsets.

Sheet 1 of 1 Date 17/12/2016

Issue 1 Dwg No FZD0773