


TIMBER DOORFRAME FD30


2X DOUBLE DOORS MINIMUM CENTRAL PARTITION WIDTH

Plan Detail


Maximum of 5no. single or double door assemblies. If more are required, please email our technical team at technical@forza-doors.com

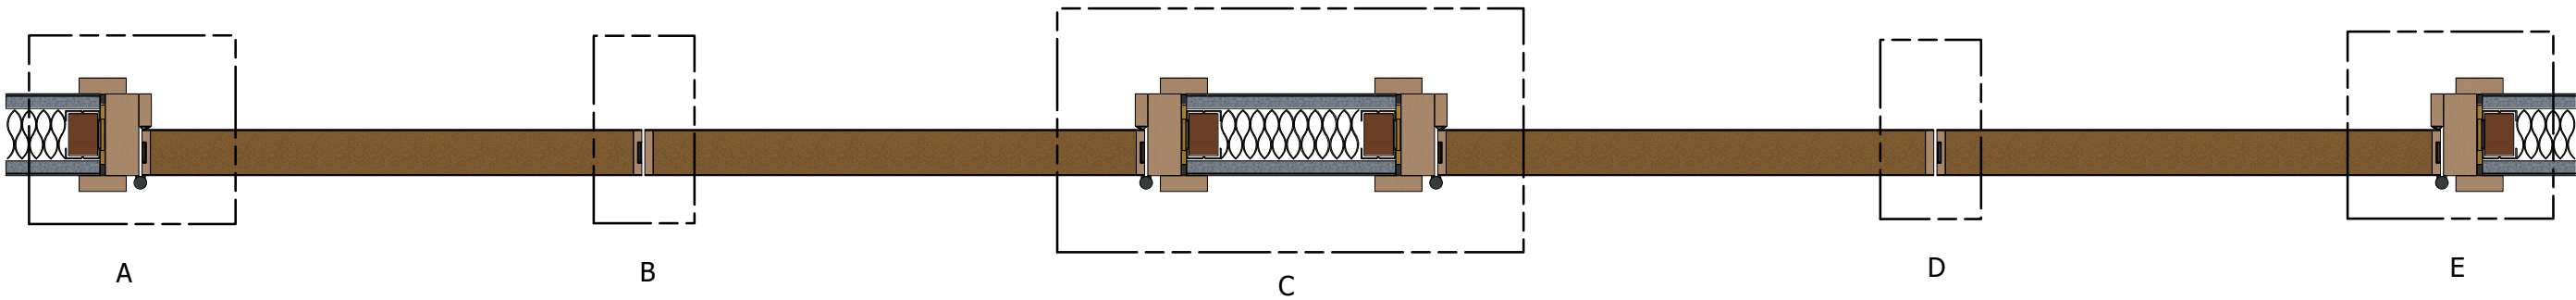


Detail A

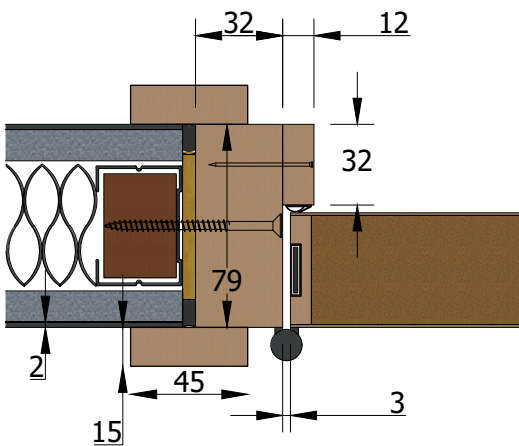


Detail B1

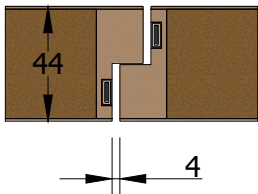


Detail B

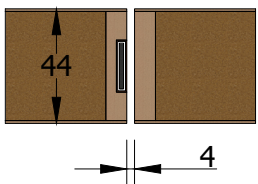


Detail C

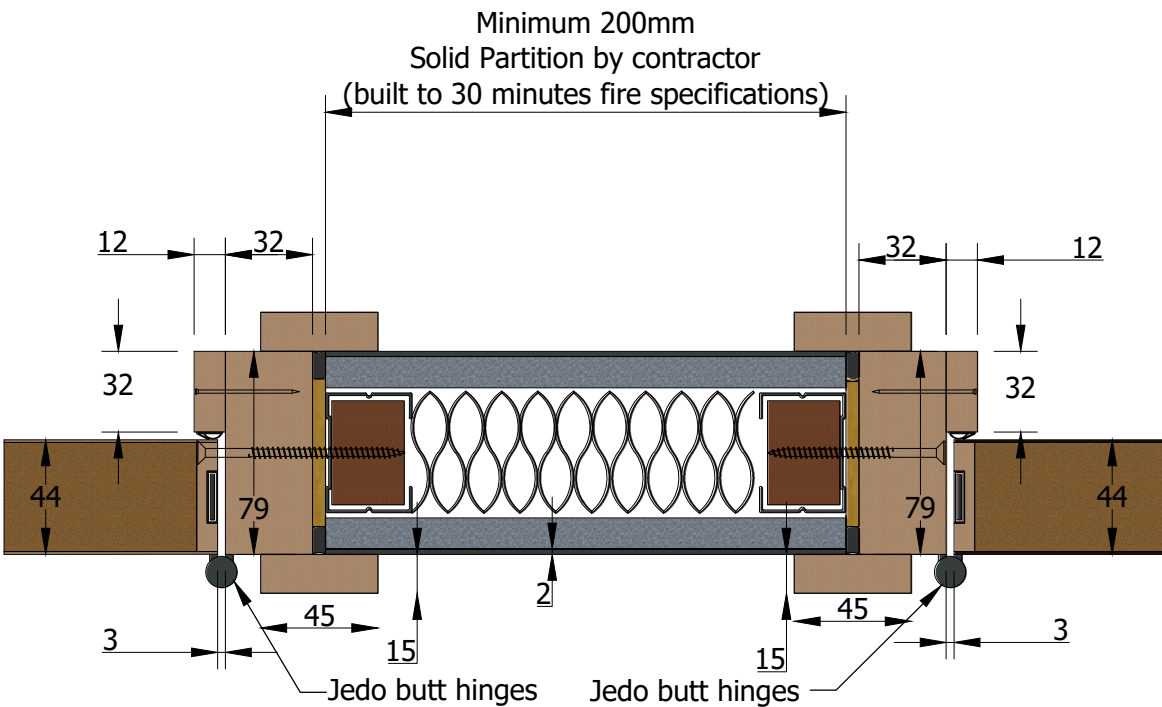


Detail D1

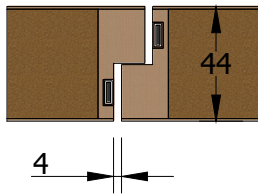

Detail D

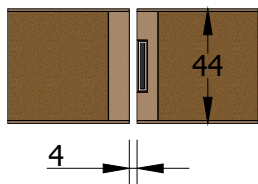


Detail E

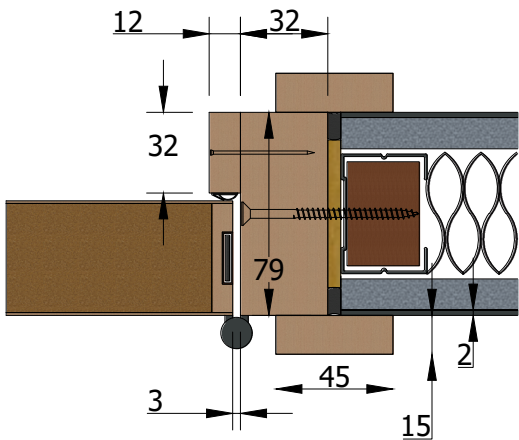

Specification

Door:	Timber Particle Board
Liner:	Solid Timber
Stop/Architrave:	Solid Timber
	Mineral wool
	Intumescent mastic

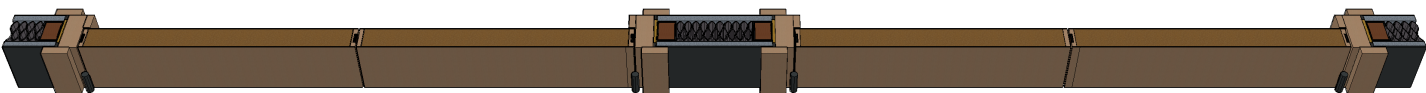

20x4mm Intumescent 10x4mm Intumescent

Title	Back to Back Double Doorframe FD30		
Code			
Sheet	1 of 1	Date	20/01/2023
Issue	V1	Dwg No	FZD5502



forza-doors.com
01403 711 126
sales@forza-doors.com