


TIMBER DOORFRAME FD60


2X DOUBLE DOORS WITH BACK-TO-BACK

Plan Detail


Maximum of 3no. single or double door assemblies

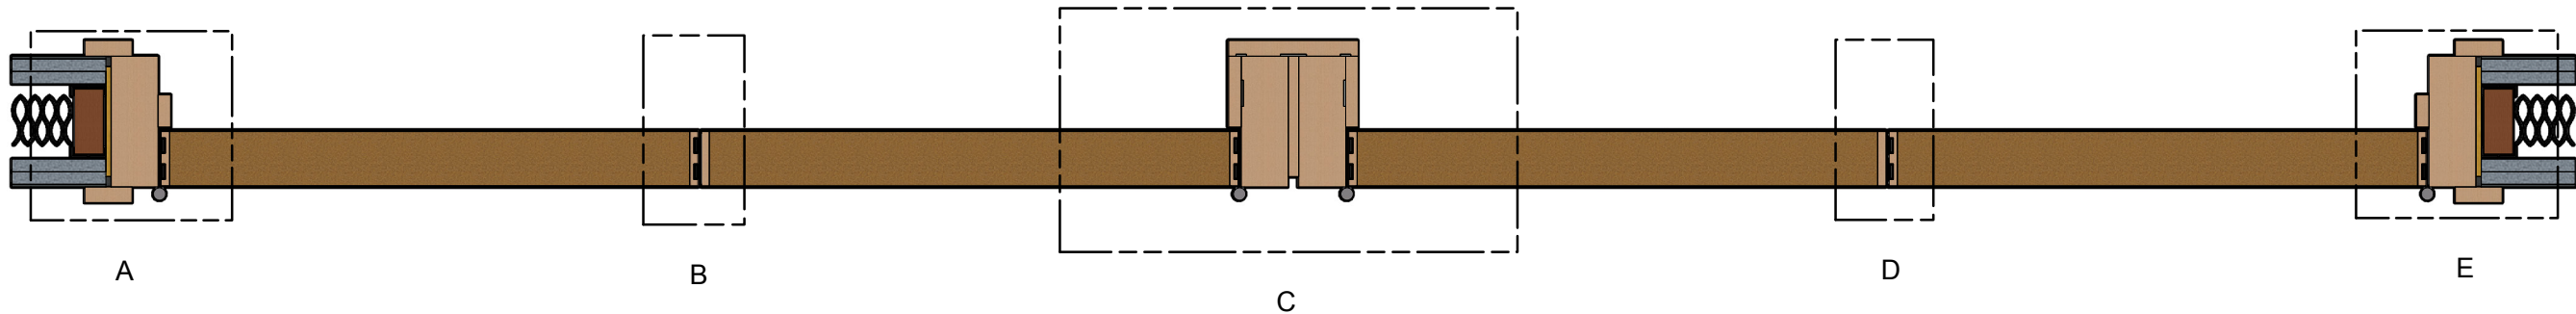


Detail A

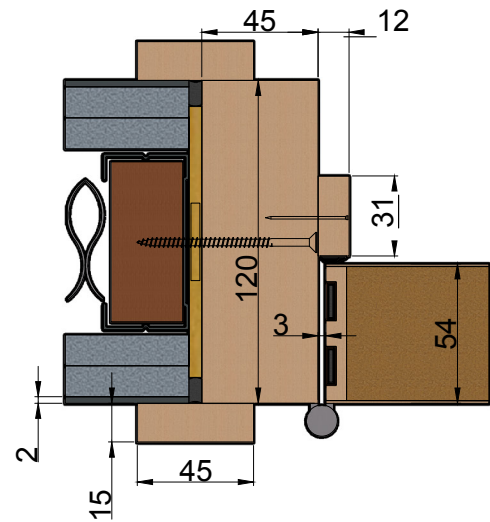


Detail B1

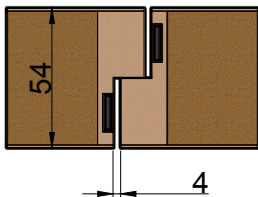


Detail B

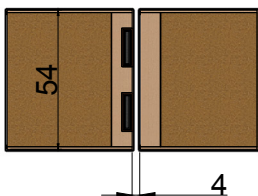


Detail C

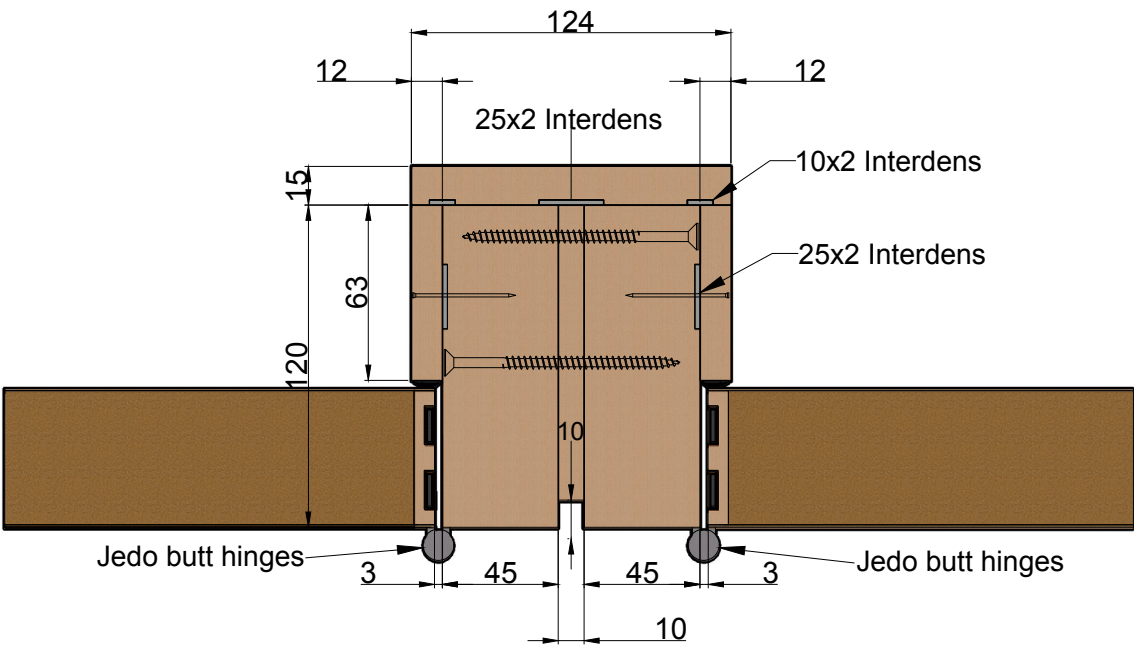


Detail D1

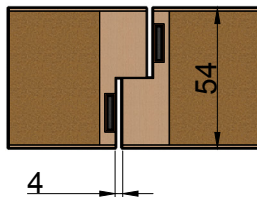

Detail D

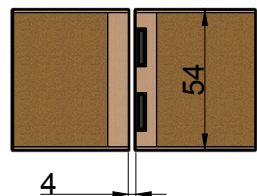


Detail E

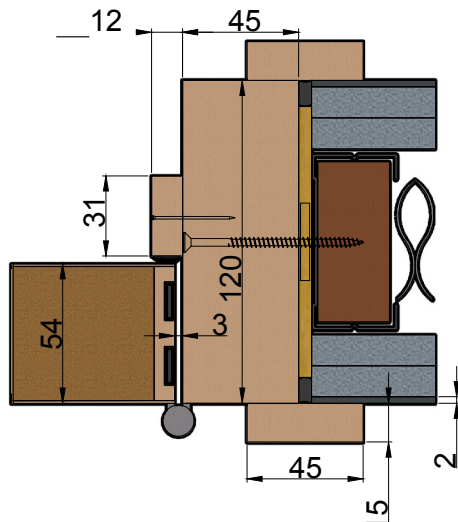

Specification

Door:	Timber Particle Board
Liner:	Solid Timber
Stop/Architrave:	Solid Timber
	Mineral wool
	Intumescent mastic

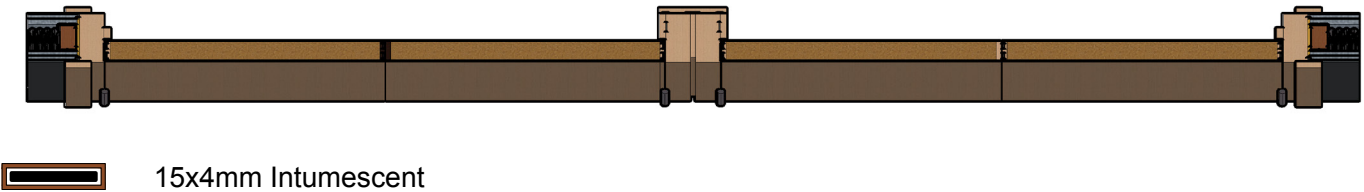

Title	Back to Back Double Doorframe FD60		
Code			
Sheet	1 of 1	Date	16/01/2023
Issue	V1	Dwg No	FZD5500