


IMOLA CONCEALED DF VENEER PANEL GUIDE


Perspective



Head and Base (1:3)

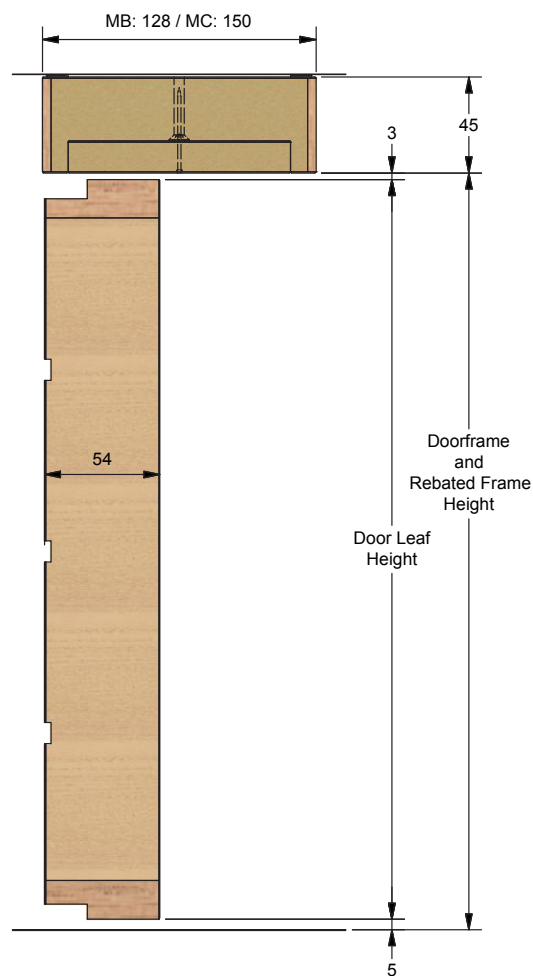


Door Jambs (1:3)

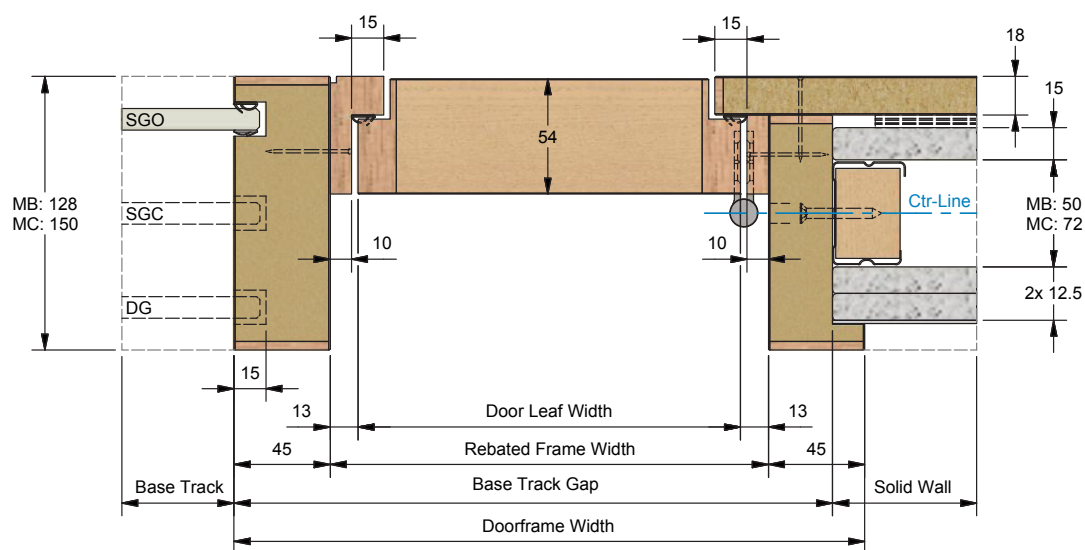


CONCEALED DF VENEER PANEL GUIDE

SINGLE GLAZED OFFSET

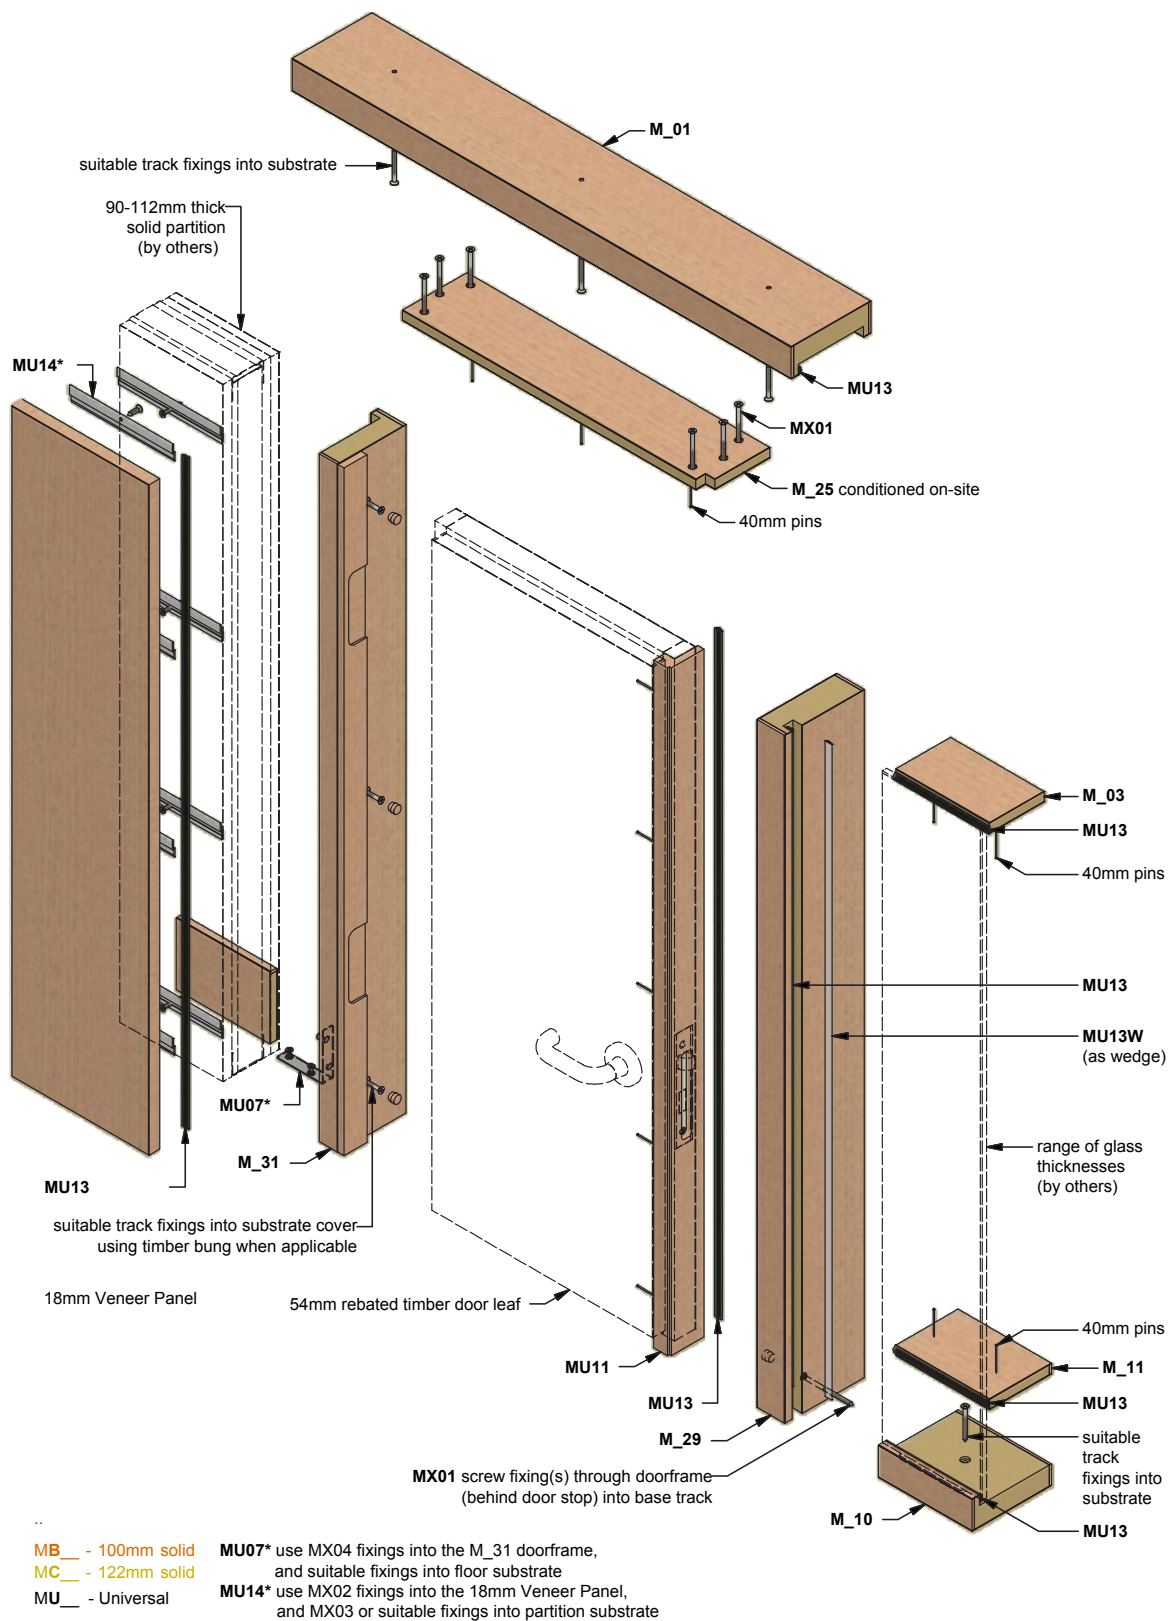


CONCEALED DF VENEER PANEL GUIDE

SINGLE GLAZED CENTRAL

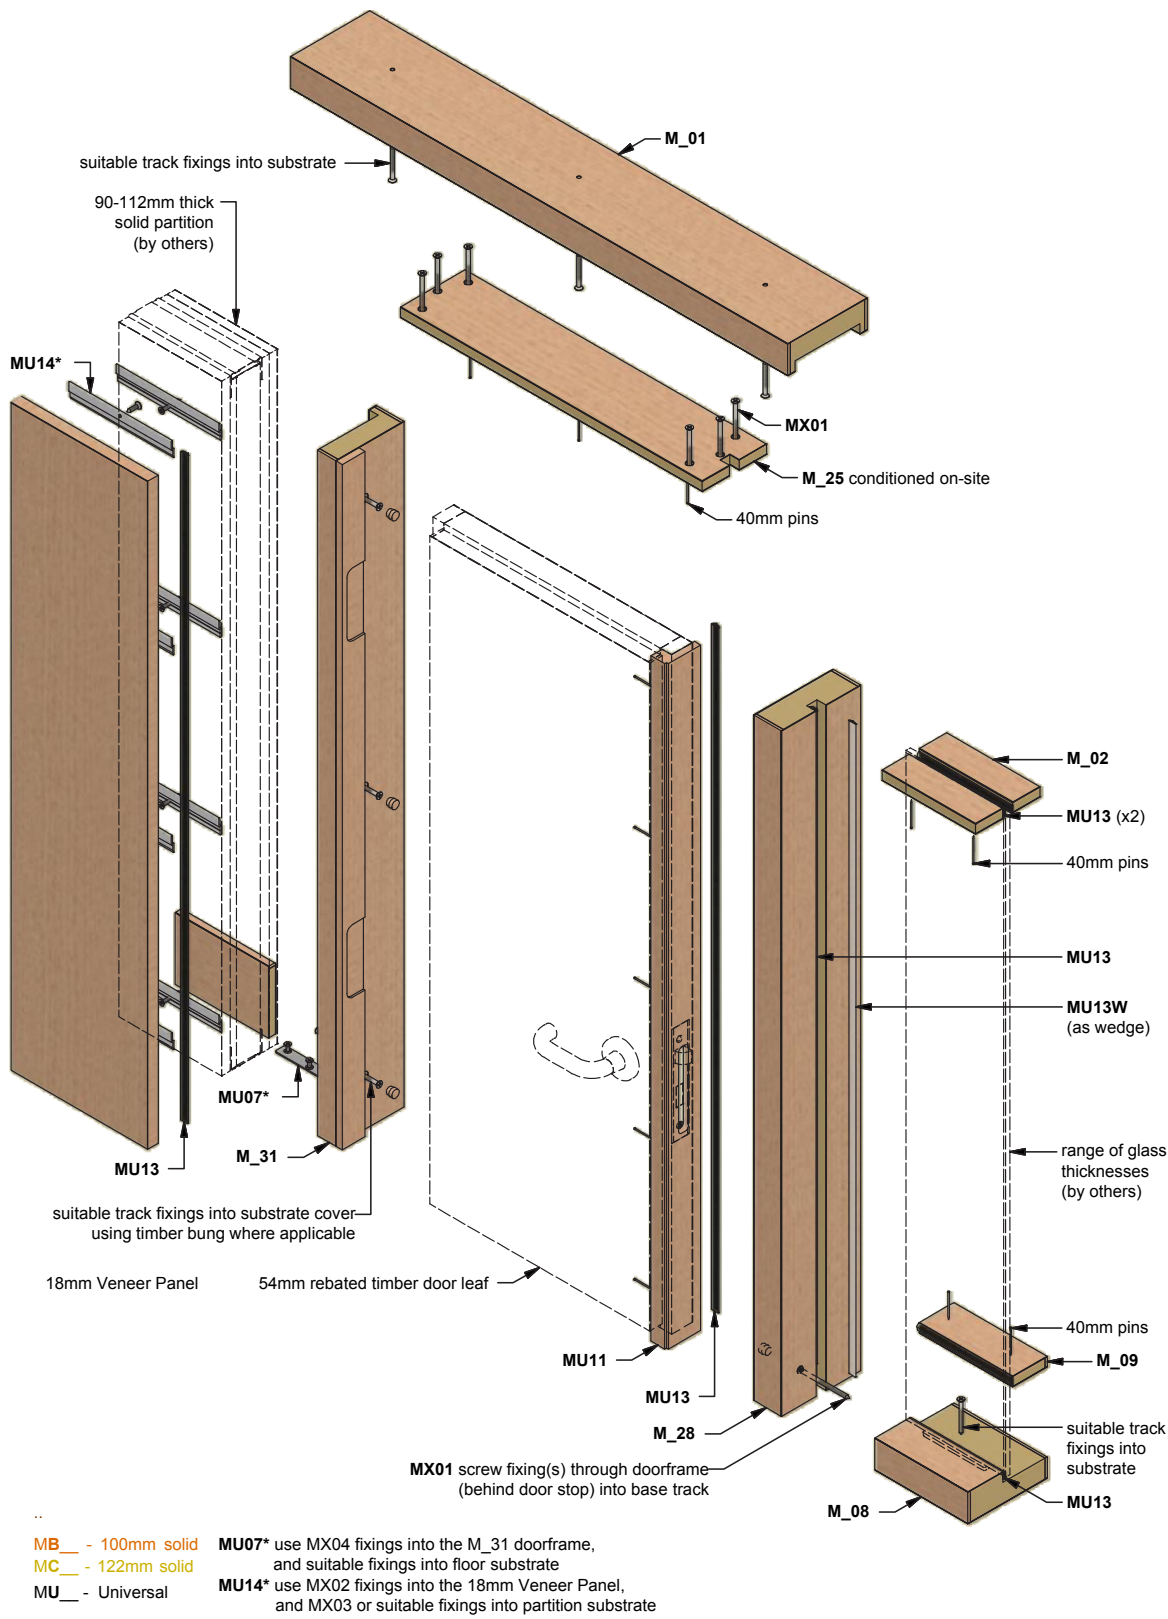

CONCEALED DF VENEER PANEL GUIDE

DOUBLE GLAZED

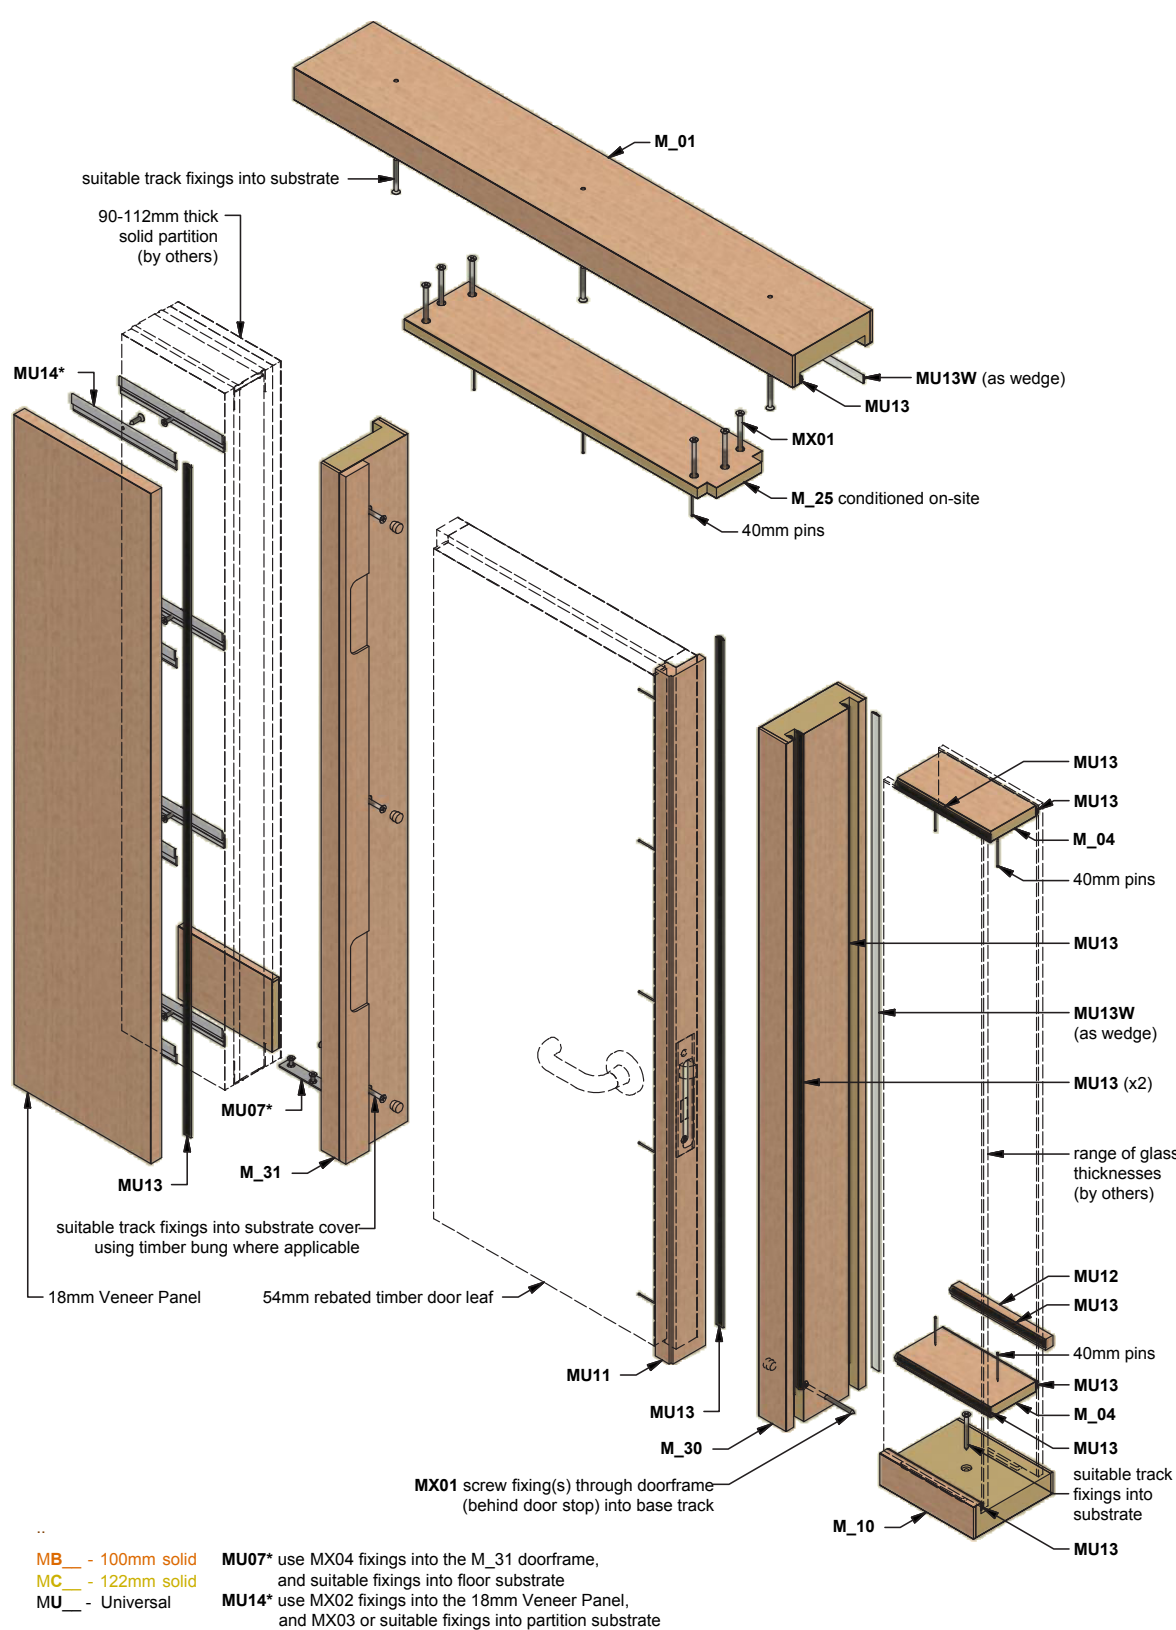


- ..
- MB** - 100mm solid
MC - 122mm solid
MU - Universal
- MU07*** use MX04 fixings into the M_31 doorframe, and suitable fixings into floor substrate
MU14* use MX02 fixings into the 18mm Veneer Panel, and MX03 or suitable fixings into partition substrate




forza-doors.com
01403 711 126
sales@forza-doors.com

CONCEALED DF VENEER PANEL GUIDE


Doorframe Top Left Isometric

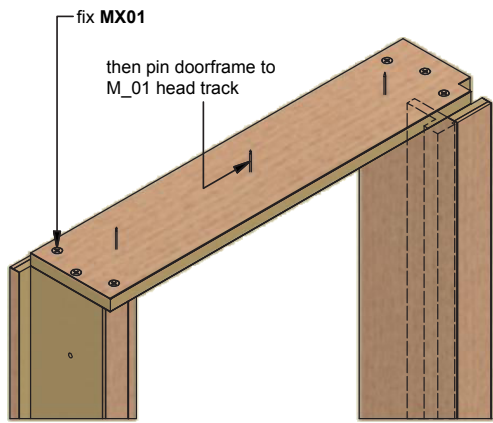


Doorframe Top Right Isometric

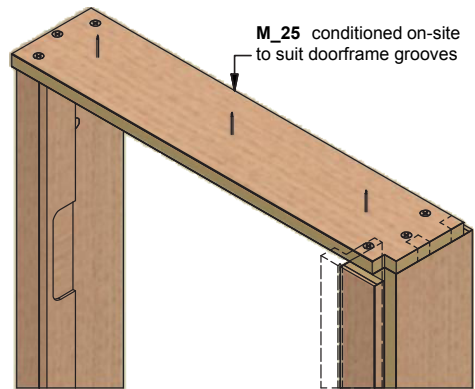

Doorframe Top View

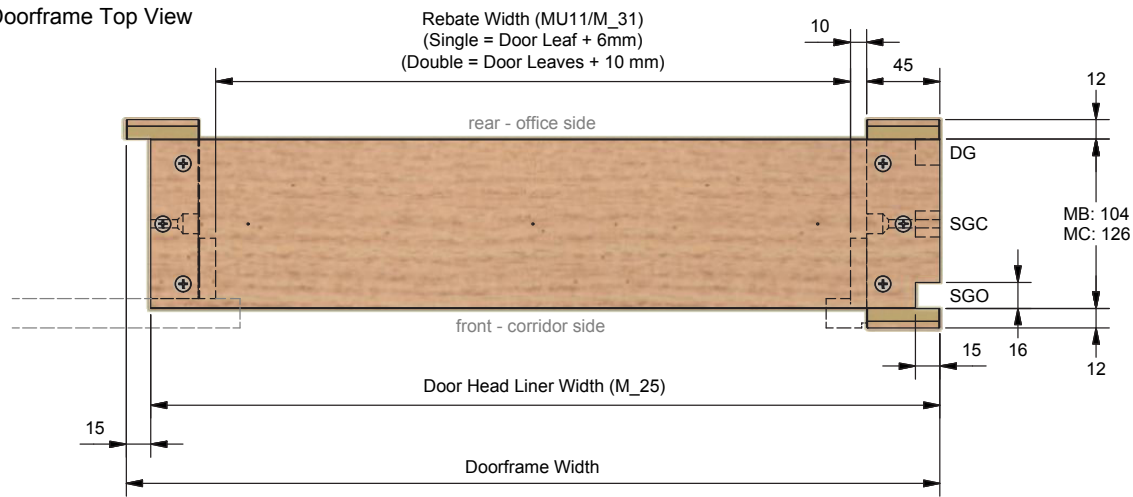

Doorframe Front View

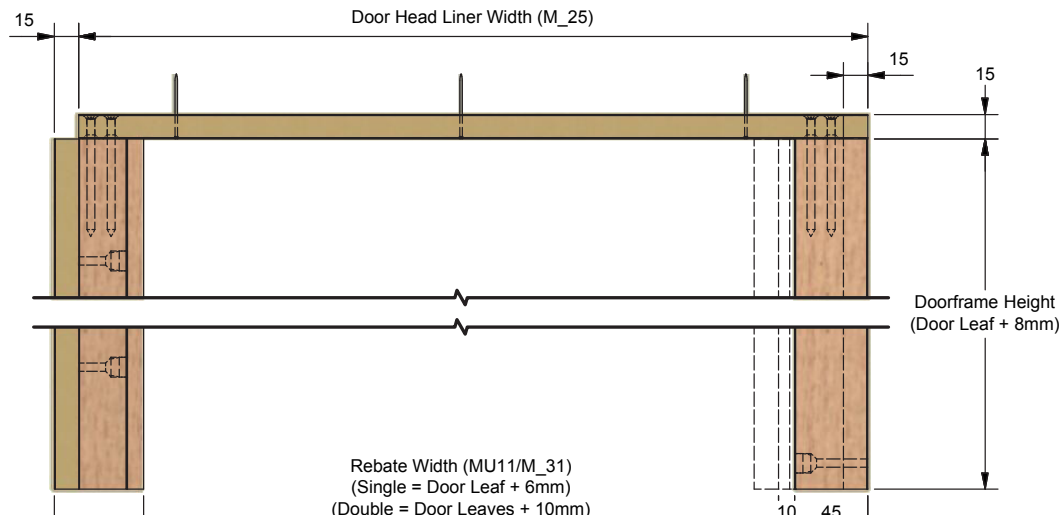


CONCEALED DF VENEER PANEL GUIDE


Perspective



Head and Base (1:3)

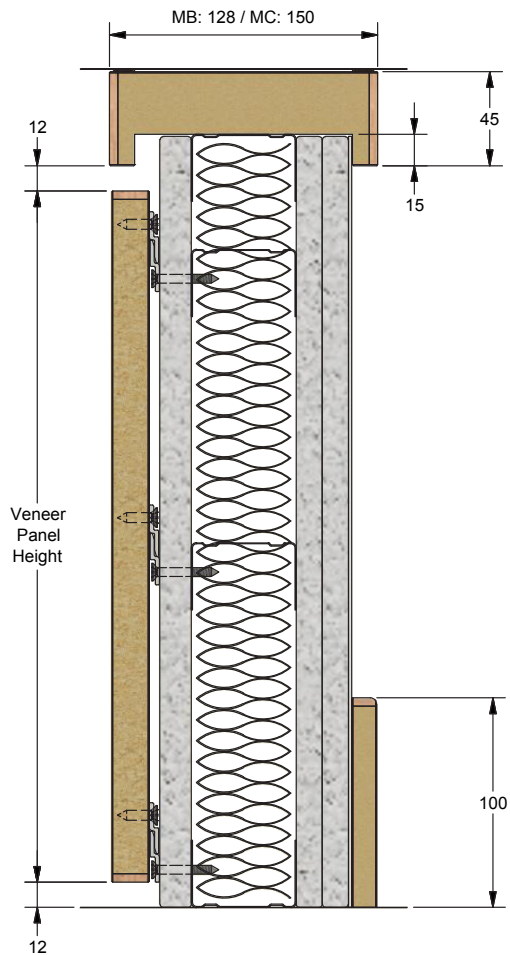


Door Jambs (1:3)

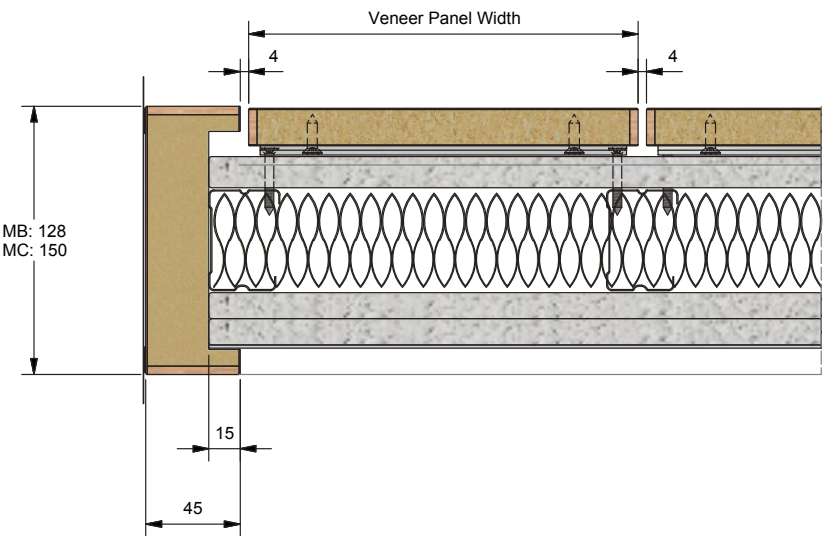

CONCEALED DF VENEER PANEL GUIDE

veneer panels

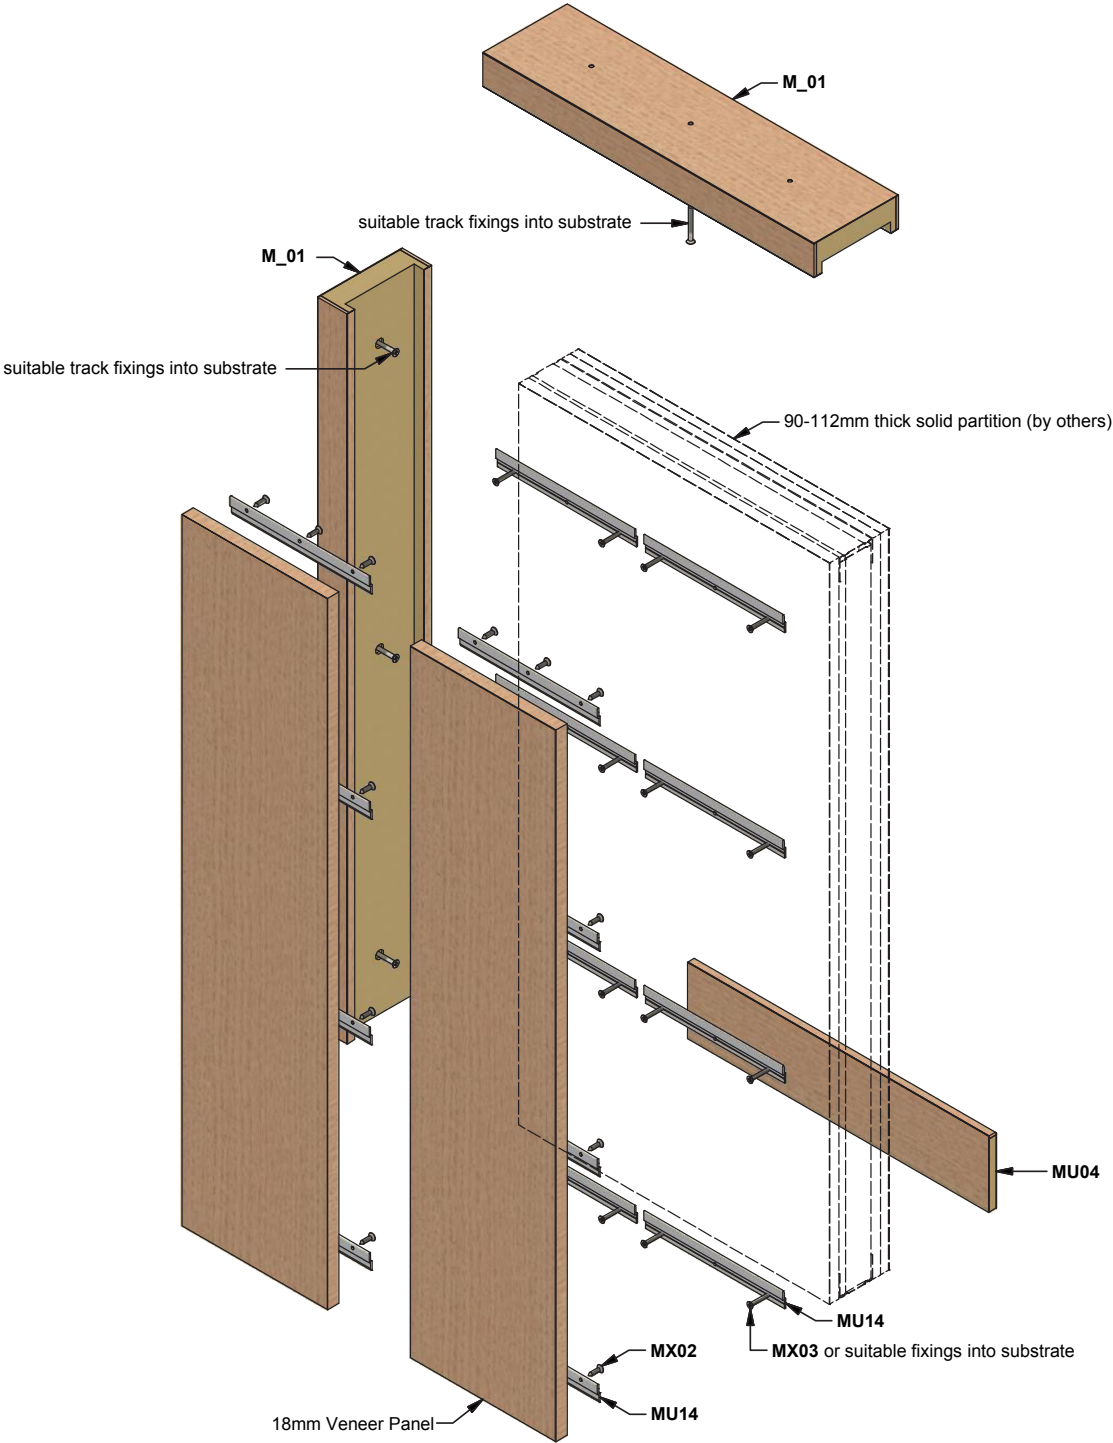

..
MB - 100mm solid
MC - 122mm solid
MU - Universal